


DRAWING NO. 10-01-11-15-23 SITE-049 11/15/2023 4:01 PM THIS DOCUMENT AND THE IDEAS AND DESIGNS INCORPORATED HEREIN ARE PROPERTY OF NORTH SHORE DESIGN AND ARE NOT TO BE USED, IN WHOLE OR IN PART, FOR ANY OTHER PROJECT OR BY ANY OTHER PARTY WITHOUT THE WRITTEN AUTHORIZATION OF NORTH SHORE DESIGN. COPYRIGHT 2023. NORTH SHORE DESIGN. ALL RIGHTS RESERVED.



CORE CLUBHOUSE REBUILD AND KEY ENHANCEMENTS SITE PLAN

NOVEMBER 23, 2023

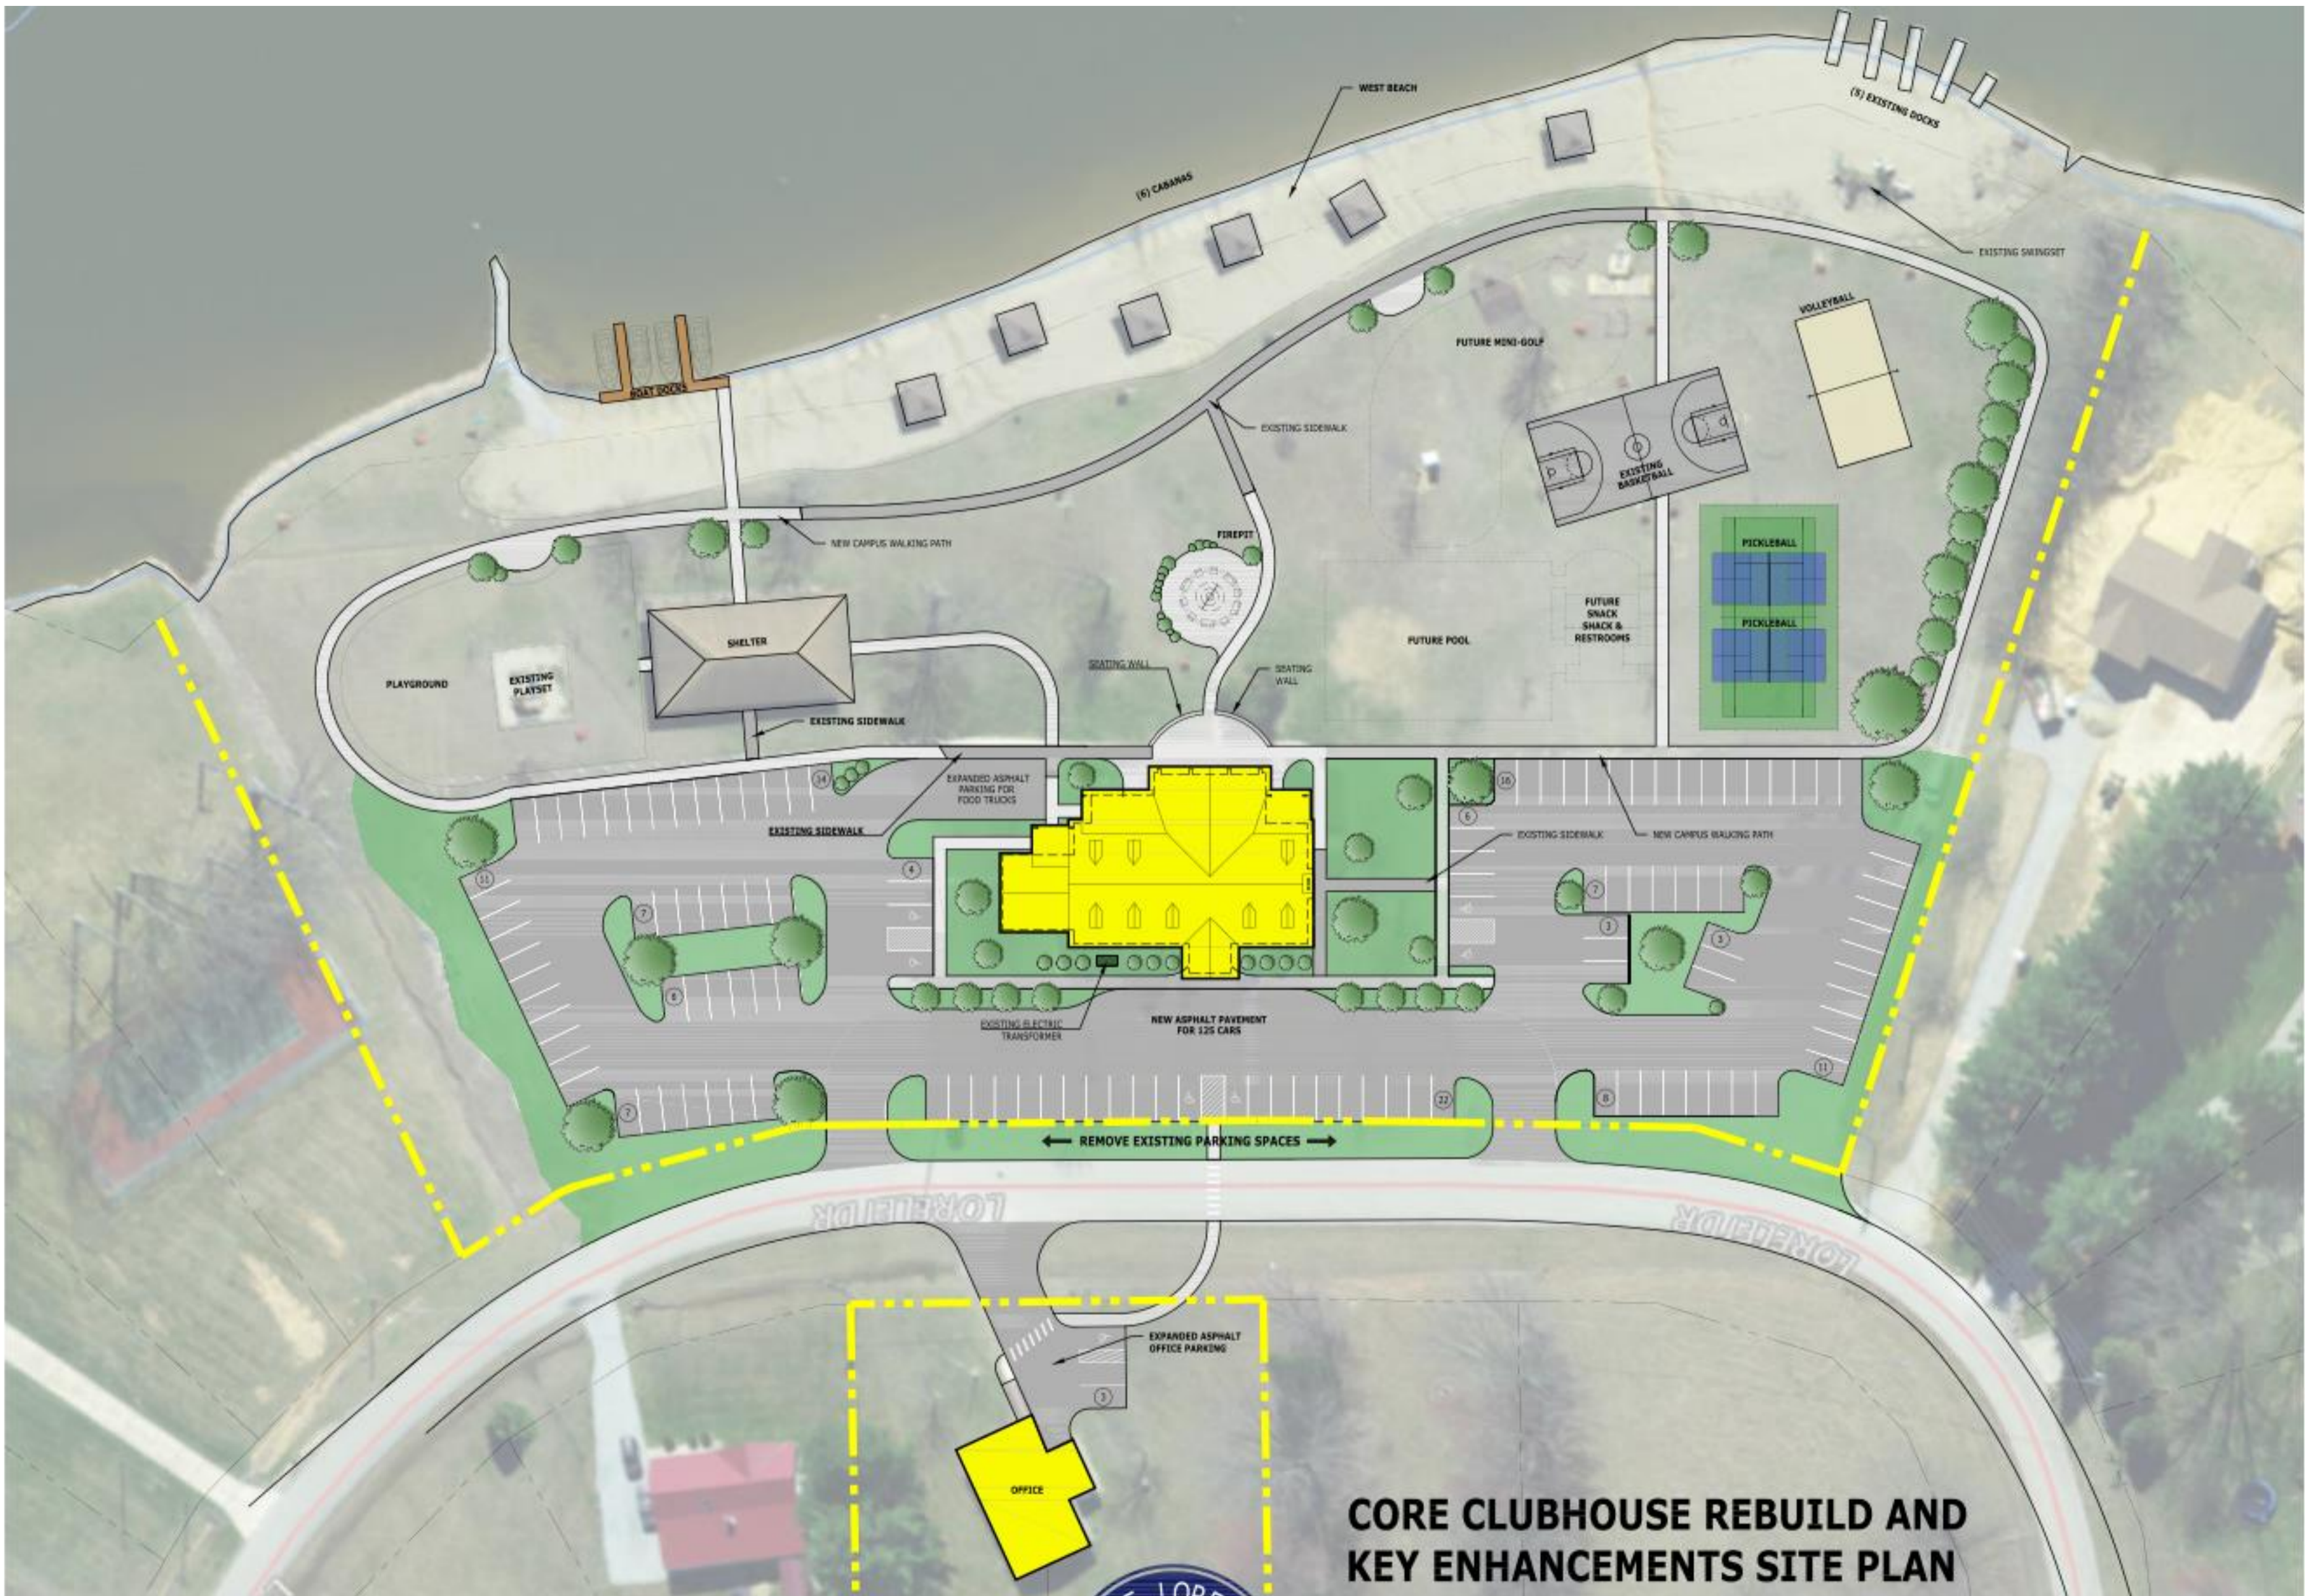


LAKE LORELEI MASTER PLANNING
BROWN COUNTY OHIO



DRAWING NAME: LLO - 01-11-23-23.dwg 11/29/2023 11:07 PM THIS DOCUMENT AND THE IDEAS AND DESIGNS INCORPORATED HEREIN ARE PROPERTY OF NORTH SHORE DESIGN AND ARE NOT TO BE USED, IN WHOLE OR IN PART, FOR ANY OTHER PROJECT OR BY ANY OTHER PARTY WITHOUT THE WRITTEN AUTHORIZATION OF NORTH SHORE DESIGN. COPYRIGHT 2023. NORTH SHORE DESIGN. ALL RIGHTS RESERVED.


5'-0"
5'-0"

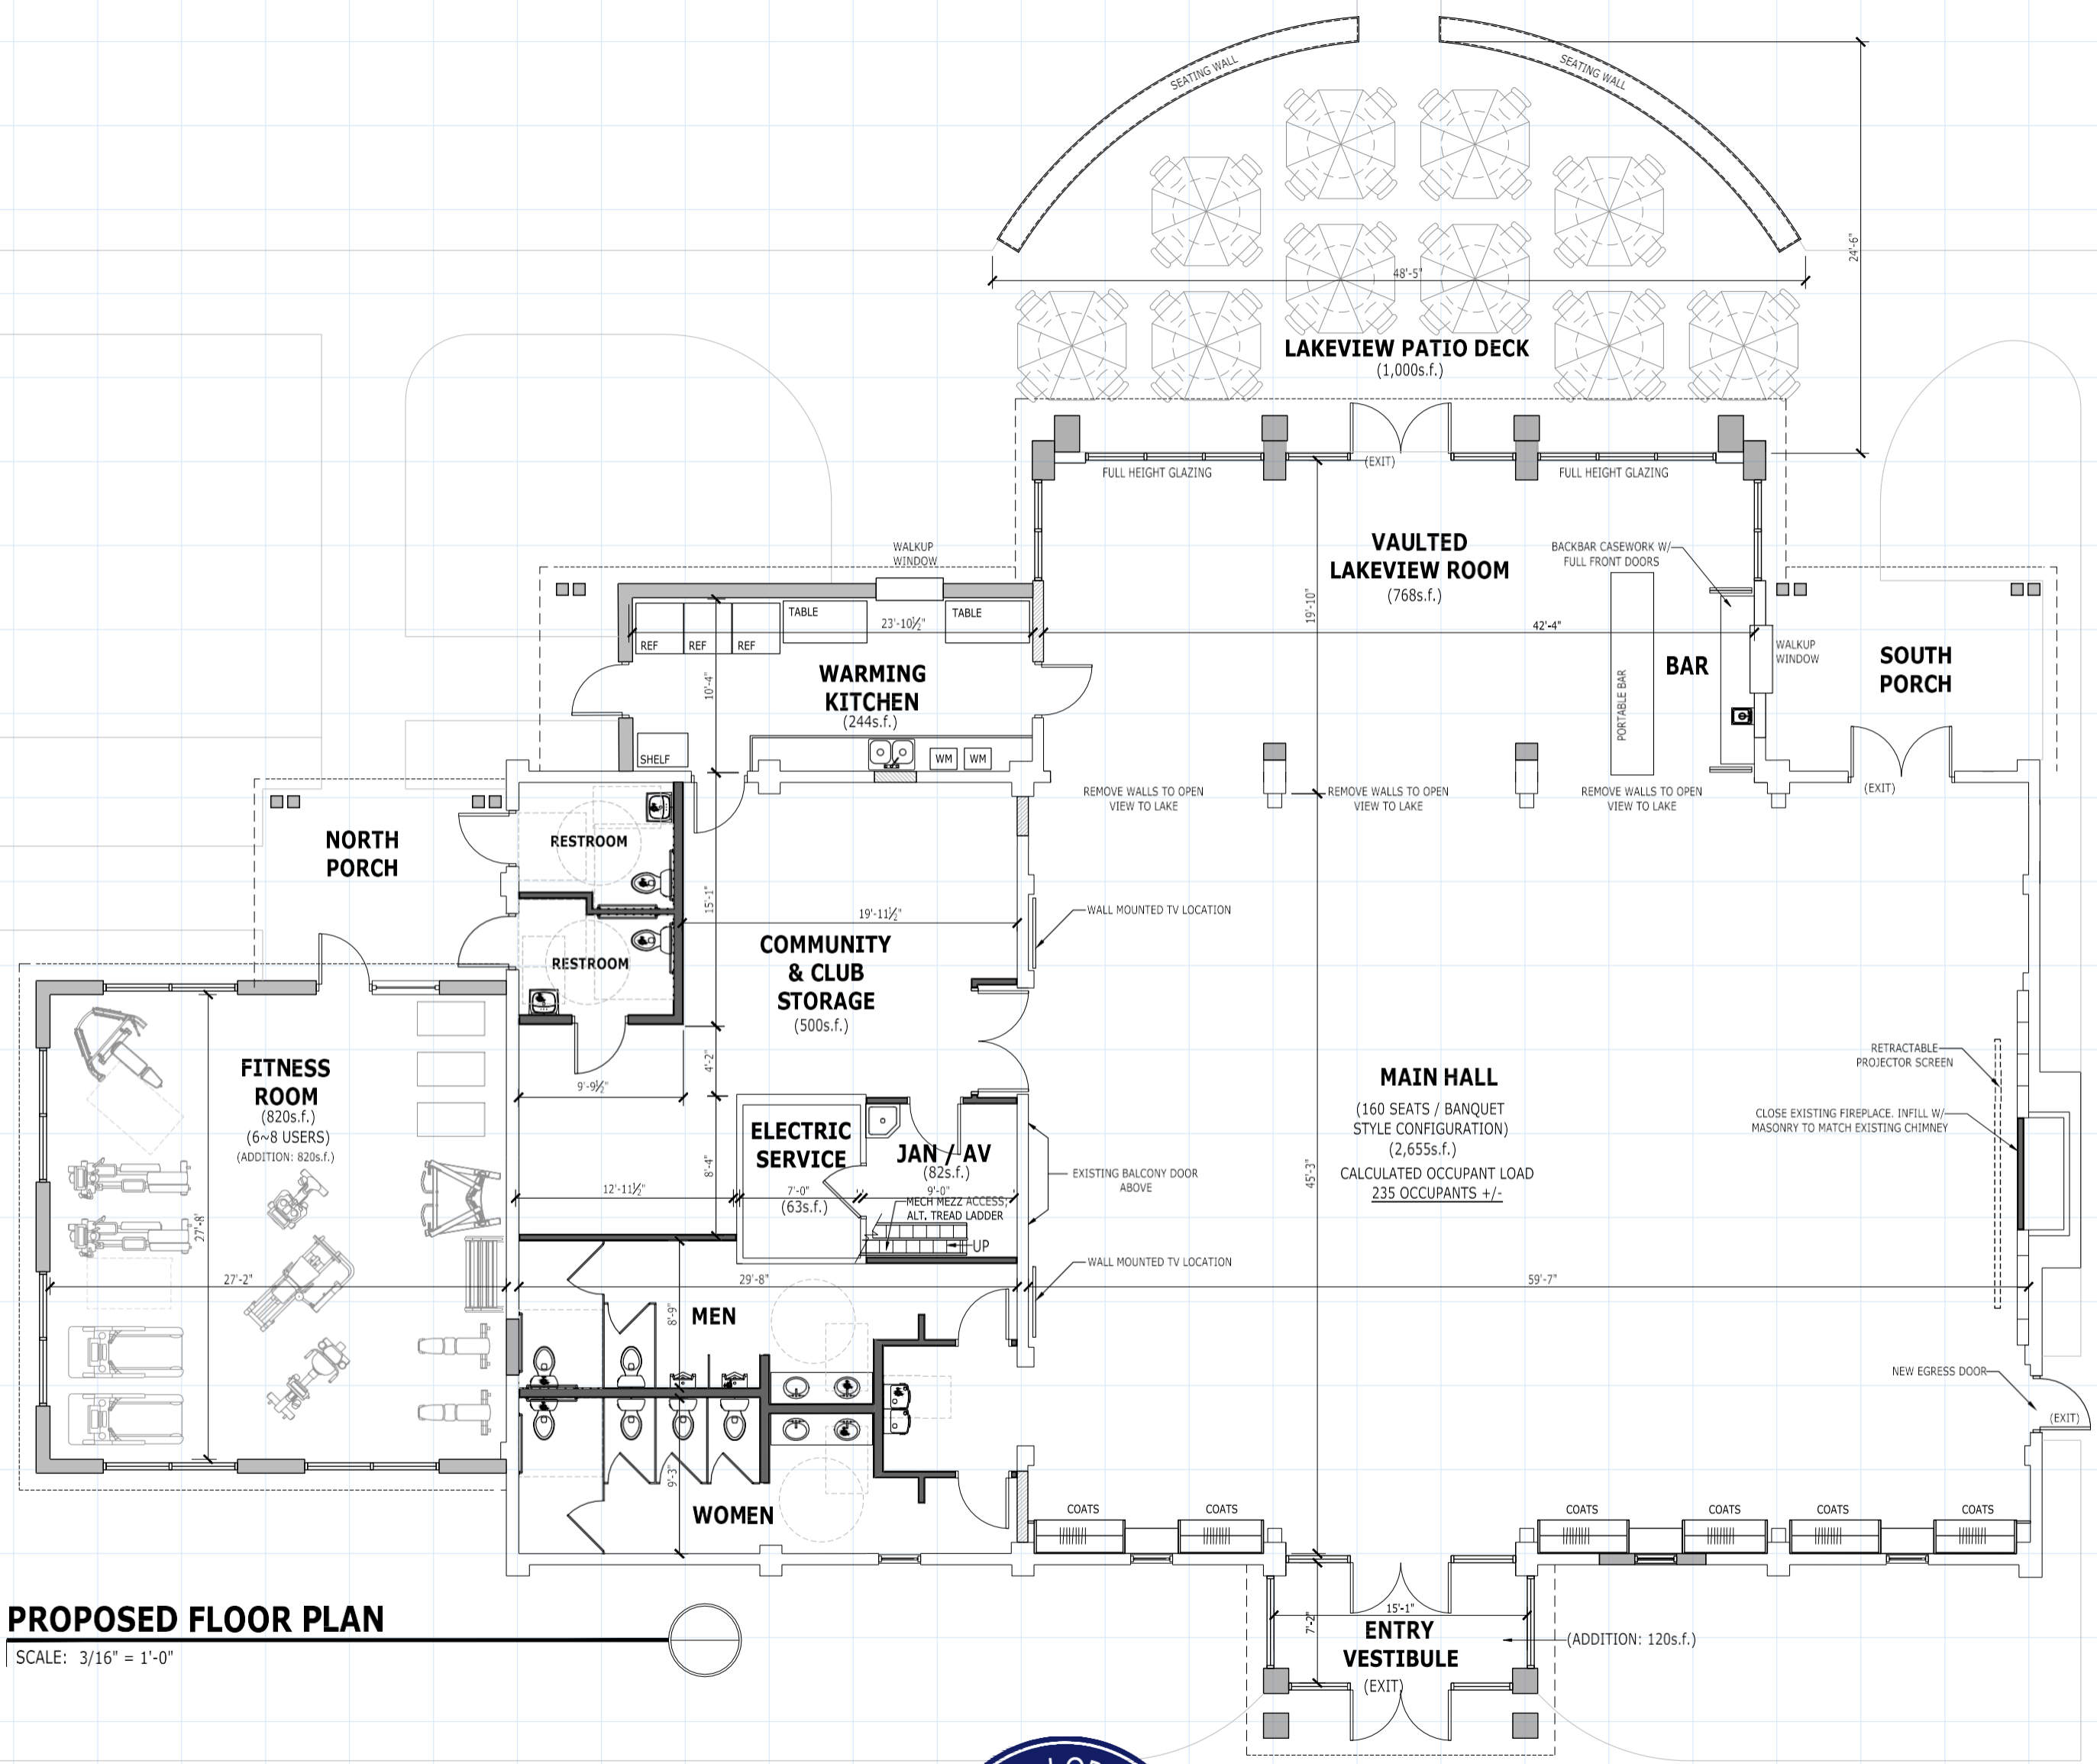

PROPOSED FLOOR PLAN

SCALE: 3/16" = 1'-0"

NOVEMBER 29, 2023

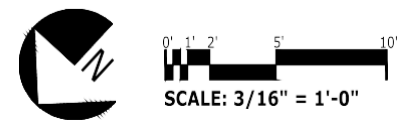



LAKE LORELEI MASTER PLANNING
BROWN COUNTY OHIO




DRAWING NAME: L.L.O. - 11-29-23.dwg 11/29/2023 11:07 AM THIS DOCUMENT AND THE IDEAS AND DESIGNS INCORPORATED HEREIN ARE PROPERTY OF NORTH SHORE DESIGN AND ARE NOT TO BE USED, IN WHOLE OR IN PART, FOR ANY OTHER PROJECT OR BY ANY OTHER PARTY WITHOUT THE WRITTEN AUTHORIZATION OF NORTH SHORE DESIGN. COPYRIGHT 2023. NORTH SHORE DESIGN. ALL RIGHTS RESERVED.




FRONT ENTRY (NORTH) ELEVATION
SCALE: 1/4" = 1'-0"

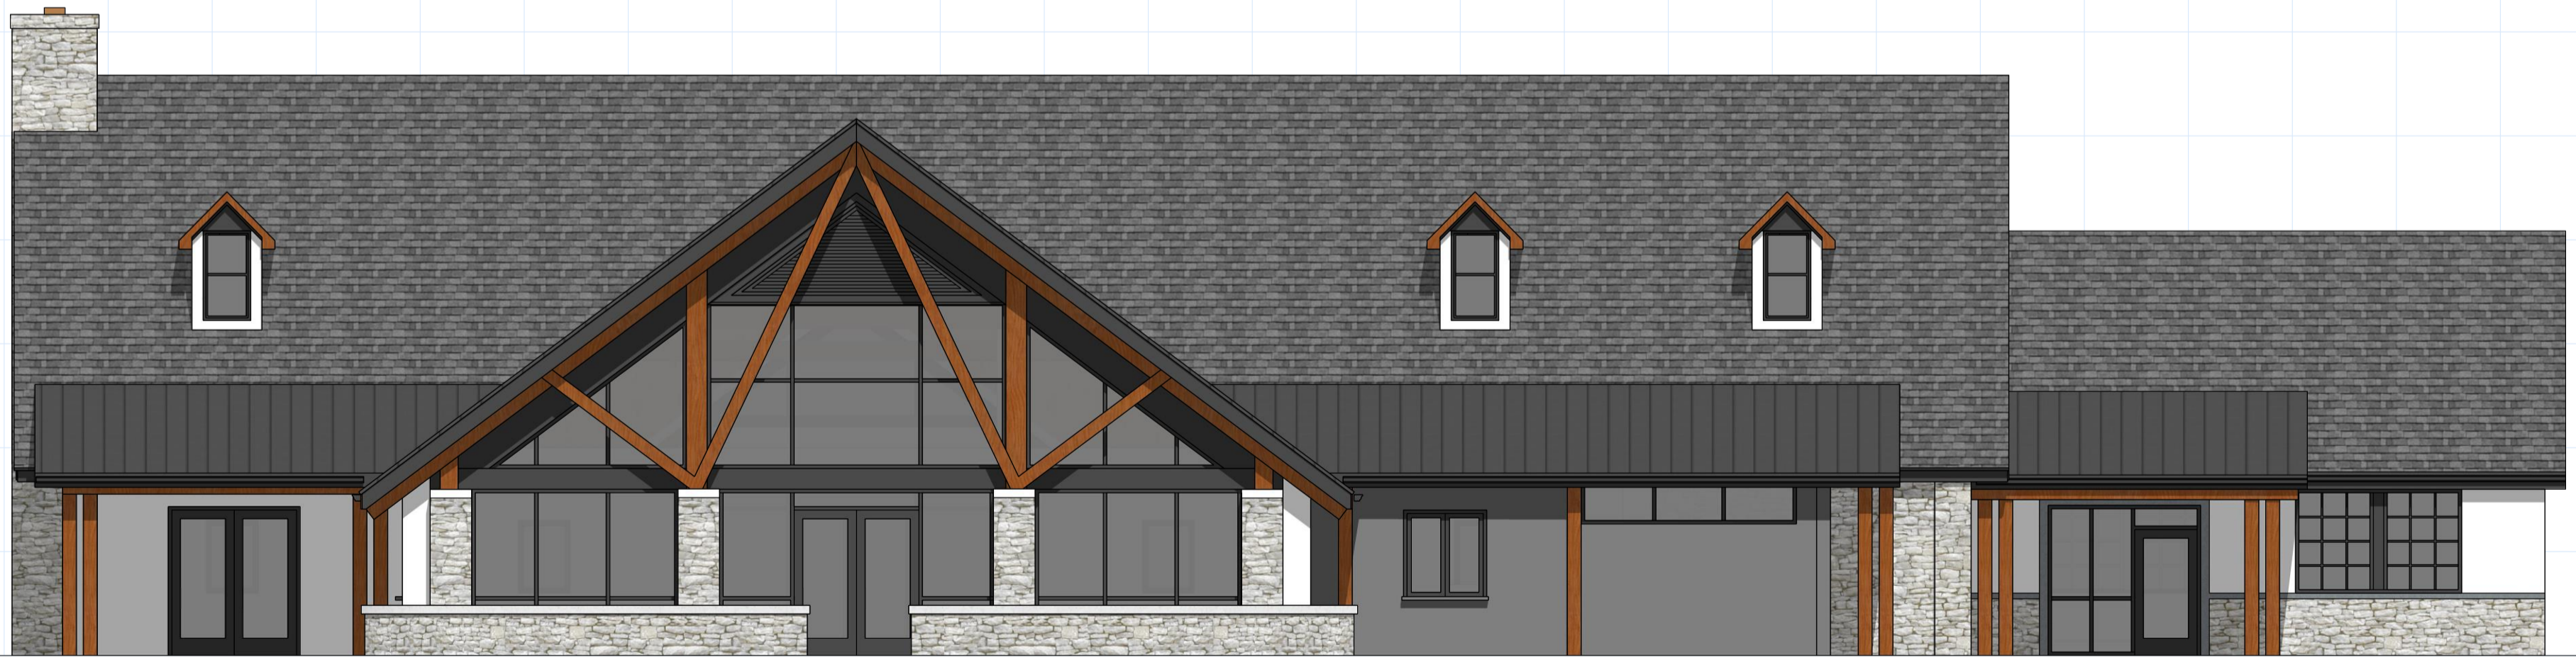 

LAKESIDE (SOUTH) ELEVATION
SCALE: 1/4" = 1'-0"

 


NOVEMBER 29, 2023

 

LAKE LORELEI MASTER PLANNING
BROWN COUNTY OHIO





DRAWING NAME: L.L.O. - 11-29-23.dwg 11/29/2023 11:07 AM THIS DOCUMENT AND THE IDEAS AND DESIGNS INCORPORATED HEREIN ARE PROPERTY OF NORTH SHORE DESIGN AND ARE NOT TO BE USED, IN WHOLE OR IN PART, FOR ANY OTHER PROJECT OR BY ANY OTHER PARTY WITHOUT THE WRITTEN AUTHORIZATION OF NORTH SHORE DESIGN. COPYRIGHT 2023. NORTH SHORE DESIGN. ALL RIGHTS RESERVED.

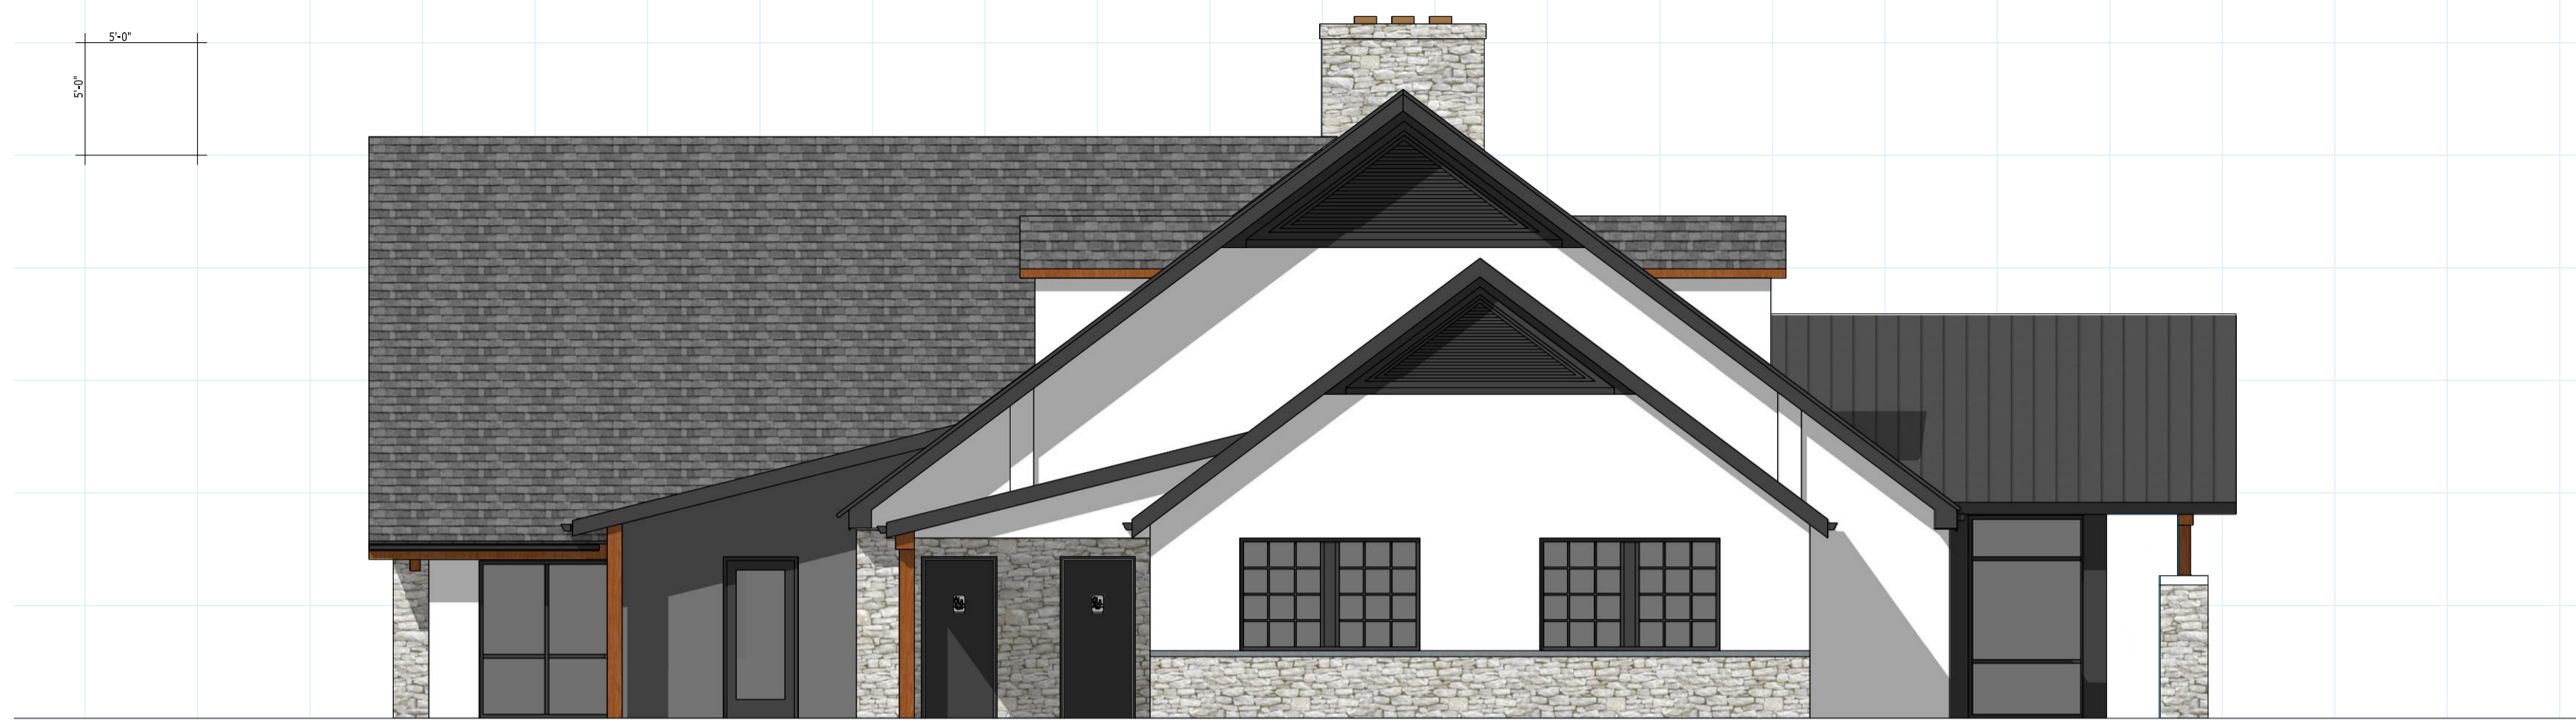


SIDE (EAST) ELEVATION

SCALE: 1/4" = 1'-0"

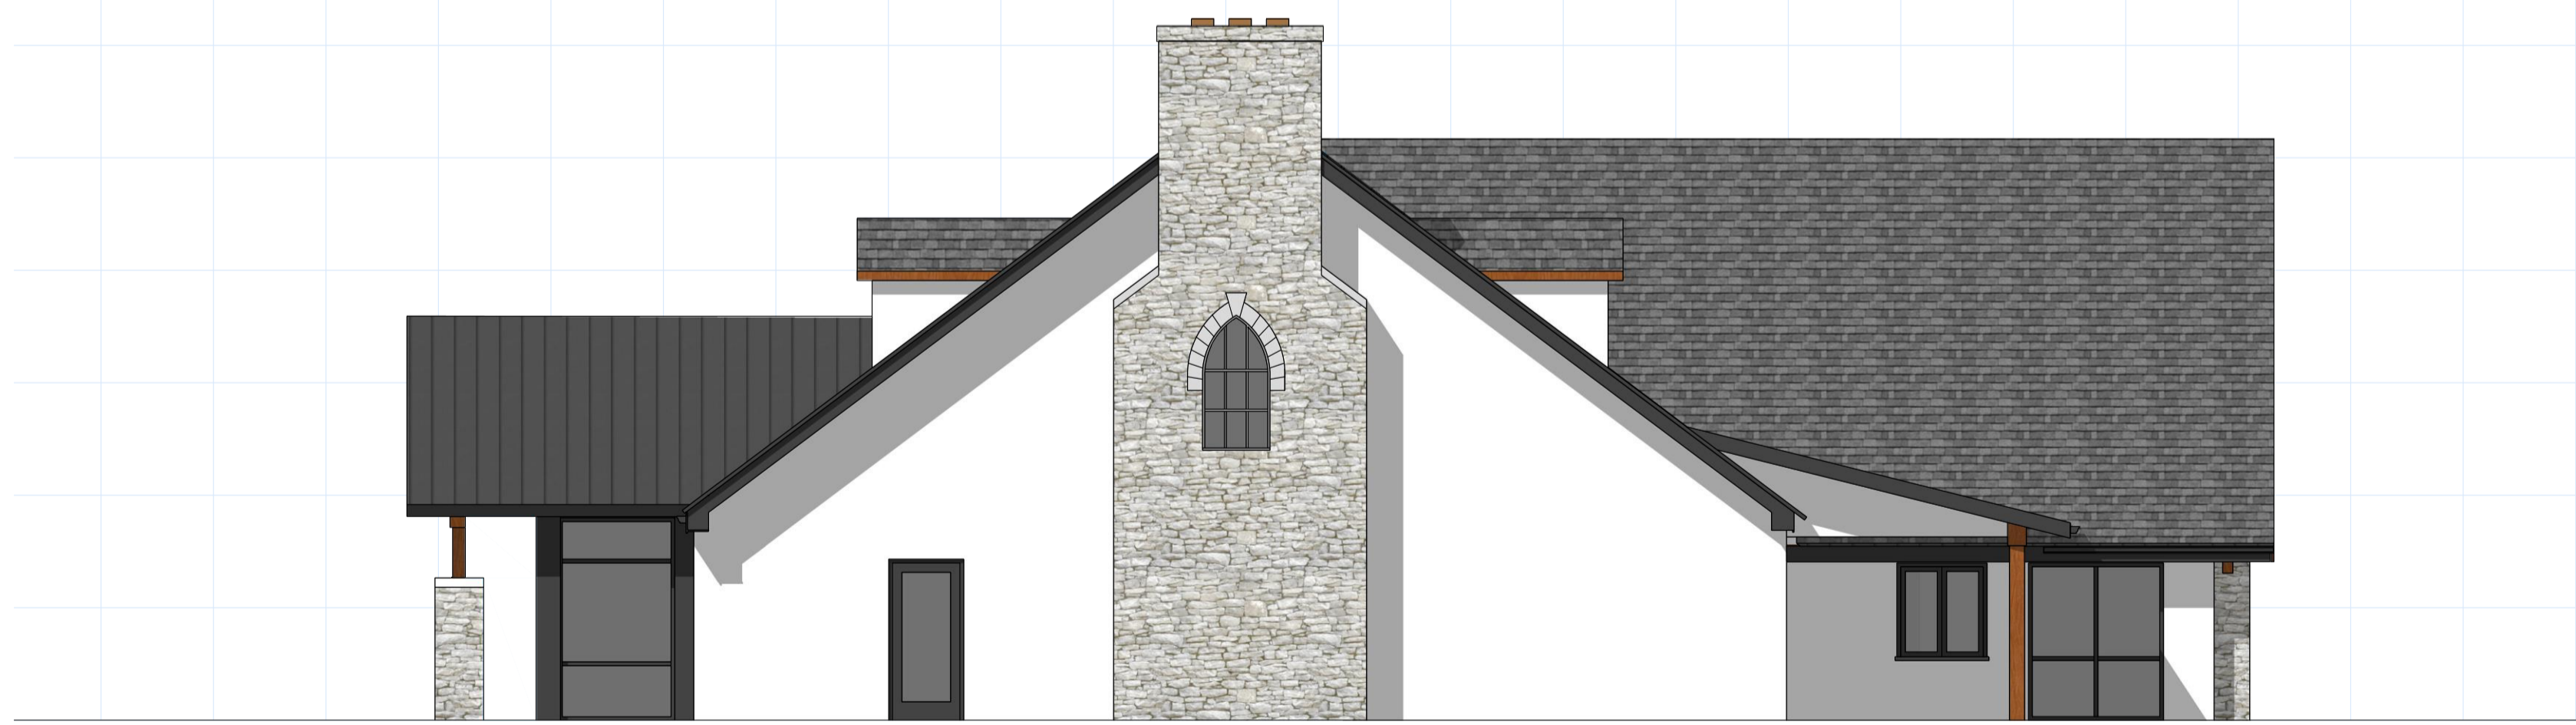 


SIDE (WEST) ELEVATION

SCALE: 1/4" = 1'-0"

 

NOVEMBER 29, 2023

 

SCALE: 1/4" = 1'-0"



LAKE LORELEI MASTER PLANNING
BROWN COUNTY OHIO



DRAWING NAME: LLO - 0001 - 1208-23.dwg 12/29/23 10:57 AM THIS DOCUMENT AND THE DESIGN IDEAS INCORPORATED HEREIN ARE PROPERTY OF NORTH SHORE DESIGN AND ARE NOT TO BE USED, IN WHOLE OR IN PART, FOR ANY OTHER PROJECT OR BY ANY OTHER PARTY WITHOUT THE WRITTEN AUTHORIZATION OF NORTH SHORE DESIGN. COPYRIGHT 2023. NORTH SHORE DESIGN. ALL RIGHTS RESERVED.



FRONT EXTERIOR RENDERING

SCALE: 1/8" = 1'-0"

NOVEMBER 29, 2023



LAKE LORELEI MASTER PLANNING
BROWN COUNTY OHIO



DRAWING NAME: LLO - 01 - 12-23-2023 11:25:00 AM 11/29/2023 10:10 AM THIS DOCUMENT AND THE DESIGN AND CONSTRUCTION THEREOF ARE THE PROPERTY OF NORTH SHORE DESIGN AND ARE NOT TO BE USED, IN WHOLE OR IN PART, FOR ANY OTHER PROJECT OR FOR ANY OTHER PARTY WITHOUT THE WRITTEN AUTHORIZATION OF NORTH SHORE DESIGN. COPYRIGHT © 2023, NORTH SHORE DESIGN. ALL RIGHTS RESERVED.



REAR EXTERIOR A RENDERING

SCALE: N.T.S.



NOVEMBER 29, 2023



LAKE LORELEI MASTER PLANNING
BROWN COUNTY OHIO



DRAWING NAME: LLO - 04 - 01 - 12-20-2023 12:28:53 PM
THIS DOCUMENT AND THE DESIGN IDEAS INCORPORATED HEREIN, ARE PROPERTY OF NORTH SHORE DESIGN AND ARE NOT TO BE USED, IN WHOLE OR IN PART, FOR ANY OTHER PROJECT OR PURPOSE WITHOUT THE WRITTEN AUTHORIZATION OF NORTH SHORE DESIGN. COPYRIGHT 2023, NORTH SHORE DESIGN. ALL RIGHTS RESERVED.



REAR EXTERIOR B RENDERING

SCALE: 1/8" = 1'-0"



NOVEMBER 29, 2023



LAKE LORELEI MASTER PLANNING
BROWN COUNTY OHIO



DRAWING NAME: LLO - 01 - 11-29-2023 11:25:03 AM 11/29/2023 11:27 PM THIS DOCUMENT AND THE IDEAS AND DESIGNS INCORPORATED HEREIN ARE PROPERTY OF NORTH SHORE DESIGN AND ARE NOT TO BE USED, IN WHOLE OR IN PART, FOR ANY OTHER PROJECT OR BY ANY OTHER PARTY WITHOUT THE WRITTEN AUTHORIZATION OF NORTH SHORE DESIGN. COPYRIGHT 2023, NORTH SHORE DESIGN. ALL RIGHTS RESERVED.



INTERIOR RENDERING

SCALE: N.T.S.



NOVEMBER 29, 2023



LAKE LORELEI MASTER PLANNING
BROWN COUNTY OHIO

